


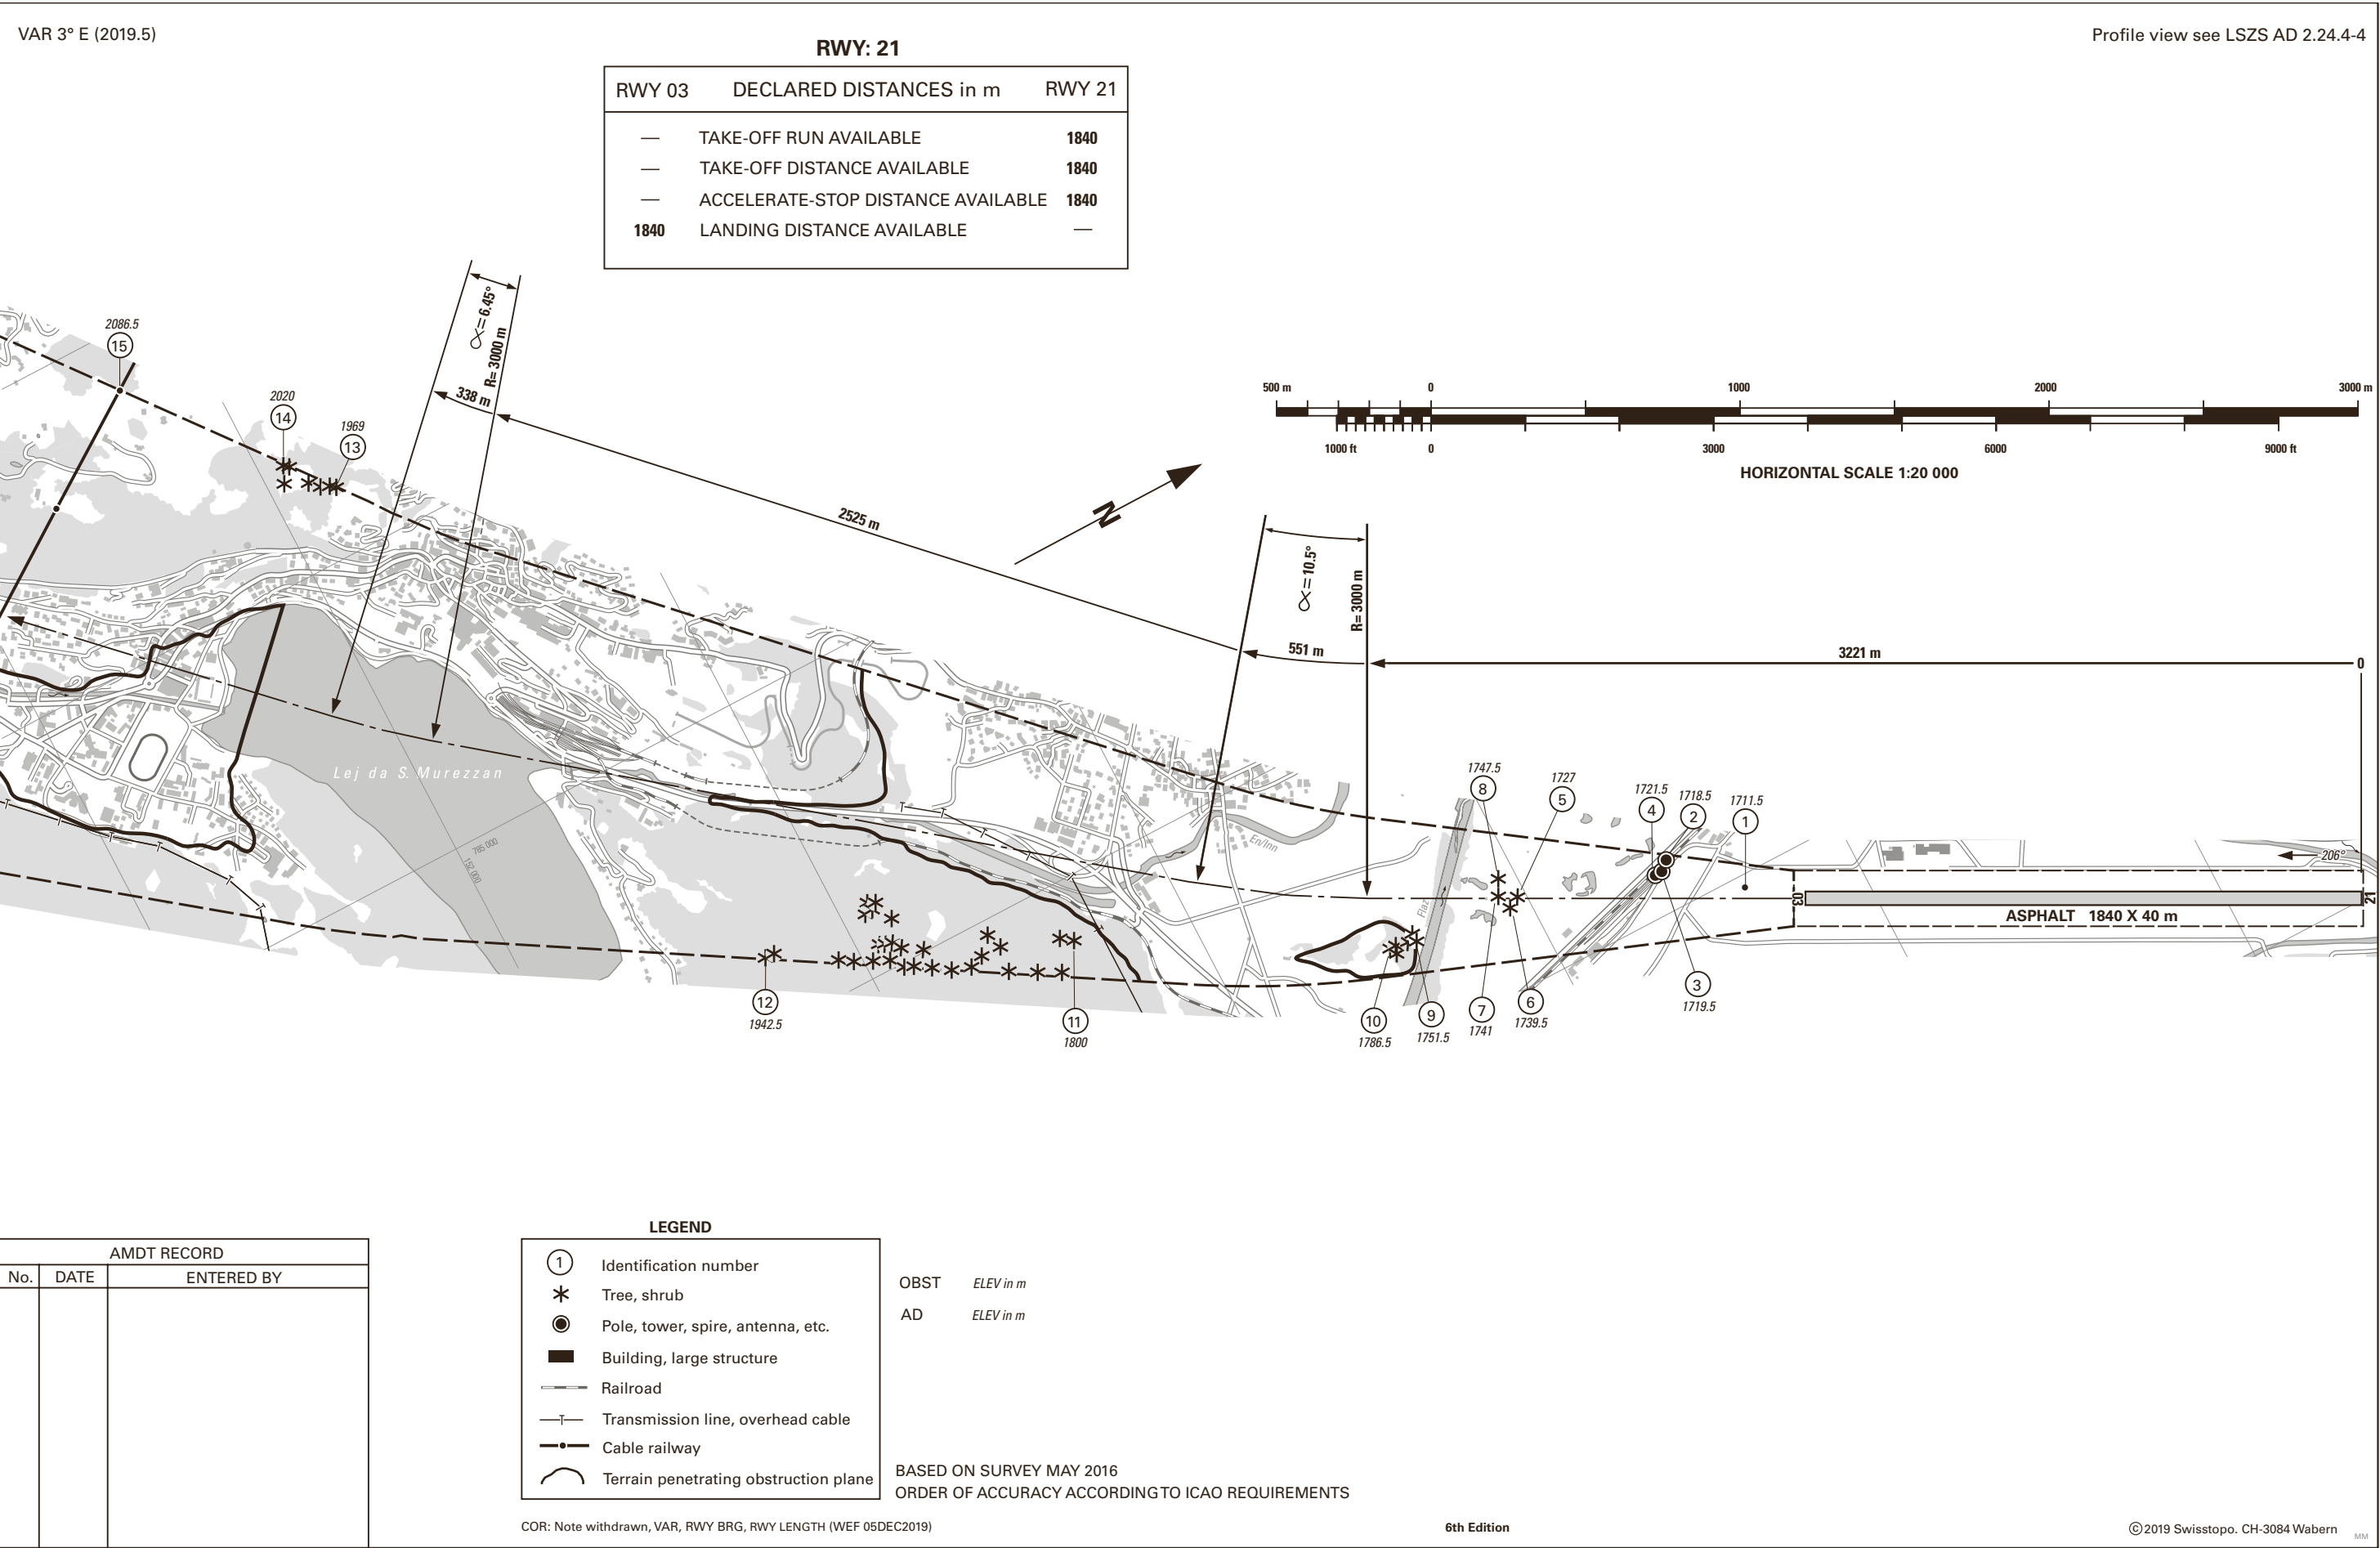

Plan view see LSZS AD 2.24.4-3

