


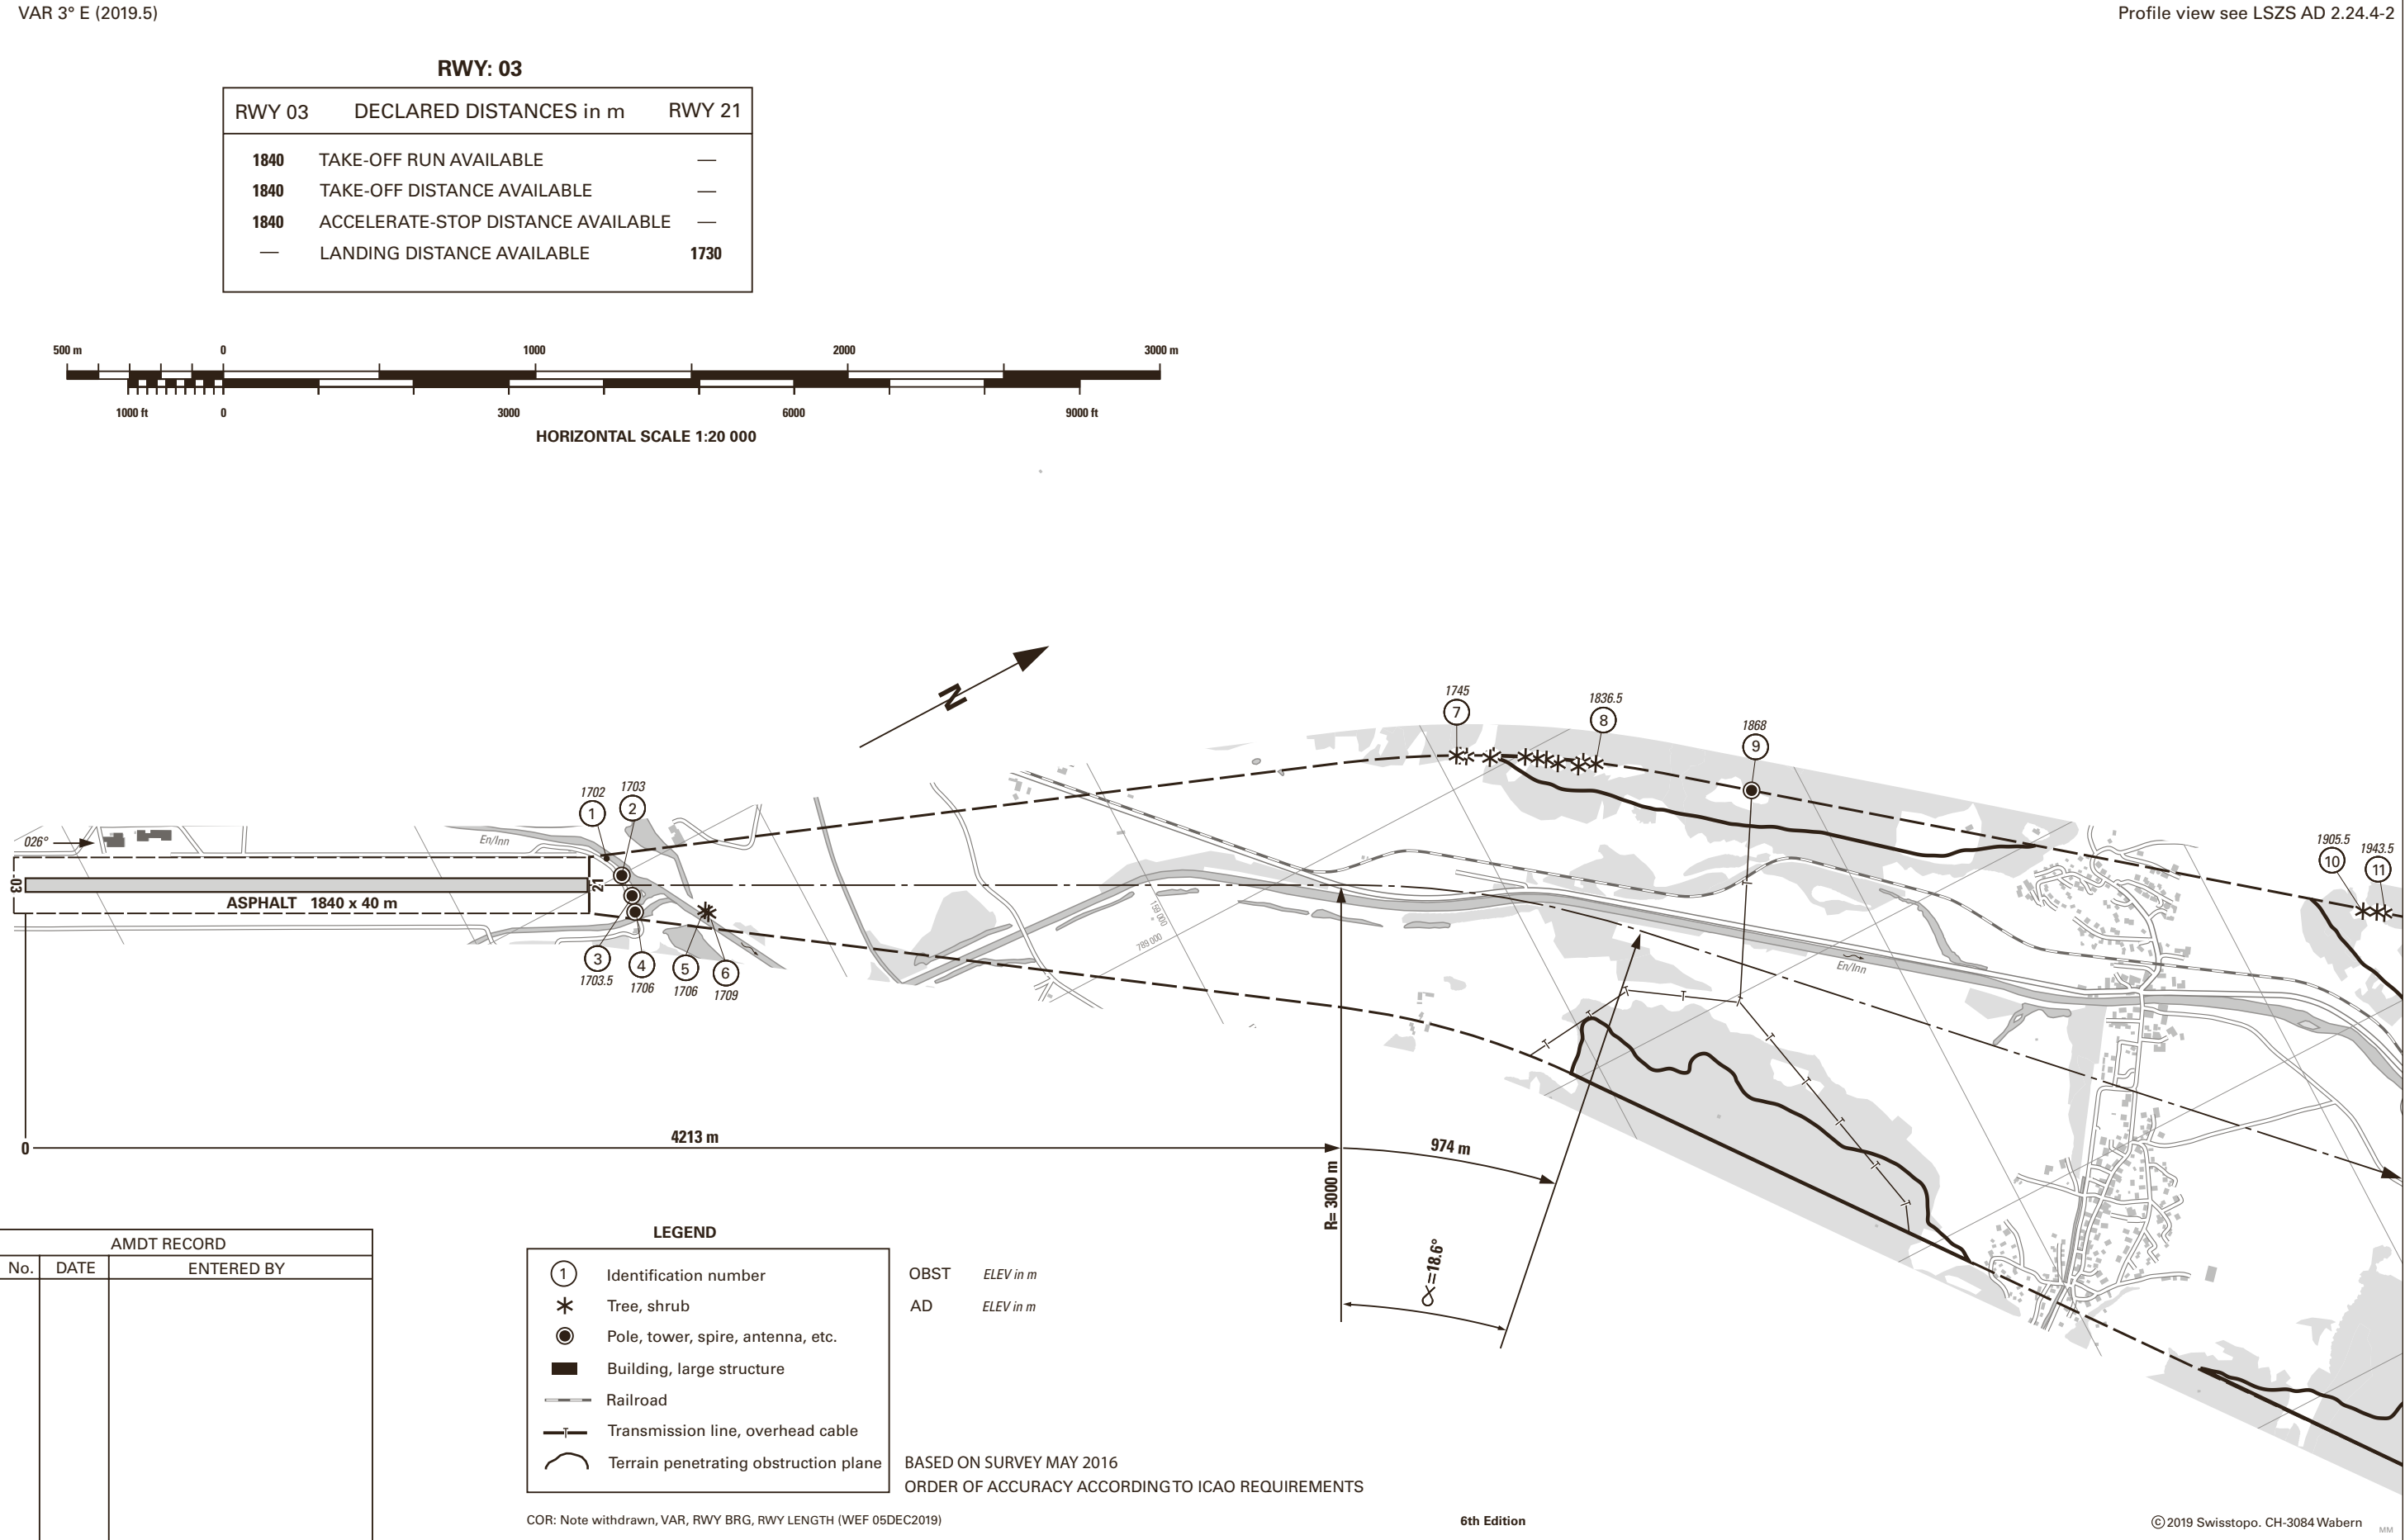

Plan view see LSZS AD 2.24.4-1

PROFILE RWY: 03

LEGEND

1

Identification number

Tree

Terrain penetrating obstruction plane

