

RWY LGT	ALS	RTHL	RTIL	VASIS	RTZL	RCLL	REDL	YCZ	RENL
04	Calvert Cat. I	✓	✓	PAPI 3° MEHT 18.50 m	-	✓	✓	600 m	✓
22	Calvert Cat. II/III	✓	✓	PAPI 3° MEHT 19.94 m	✓	✓	✓	600 m	✓

ATIS	135.580
DEL	121.680
GND NORTH	121.680
APRON SOUTH	121.855
TWR	118.700


Surface
Apron CONC/ASPH
TWY CONC

- LEGEND
- Holding position CAT I
  - Stop bar CAT II-III
  - Stop bar CAT I-II-III H24

For OBST see AIP LSGG AD 2.10

LSGG	WGS-84	AD ELEV ft 1411
ARP	46° 14' 18" N / 006° 06' 34" E	—
THR	04 46° 13' 40" N / 006° 05' 38" E	1411
	22 46° 15' 01" N / 006° 07' 37" E	1365

TWY LGT
EDGE Apron area, RWY-Exits, TWY curves
CL A, B, D, E, G, OUTER, INNER, LINK 0, 1, 2, 3, 4, 5, HLDG bays A and G. Partially installed on Q, P, HLDG bays Q and P
RETIL B, D and E
RGL A*, B, C, D, E, F, G*, P, Q - *Across TWY

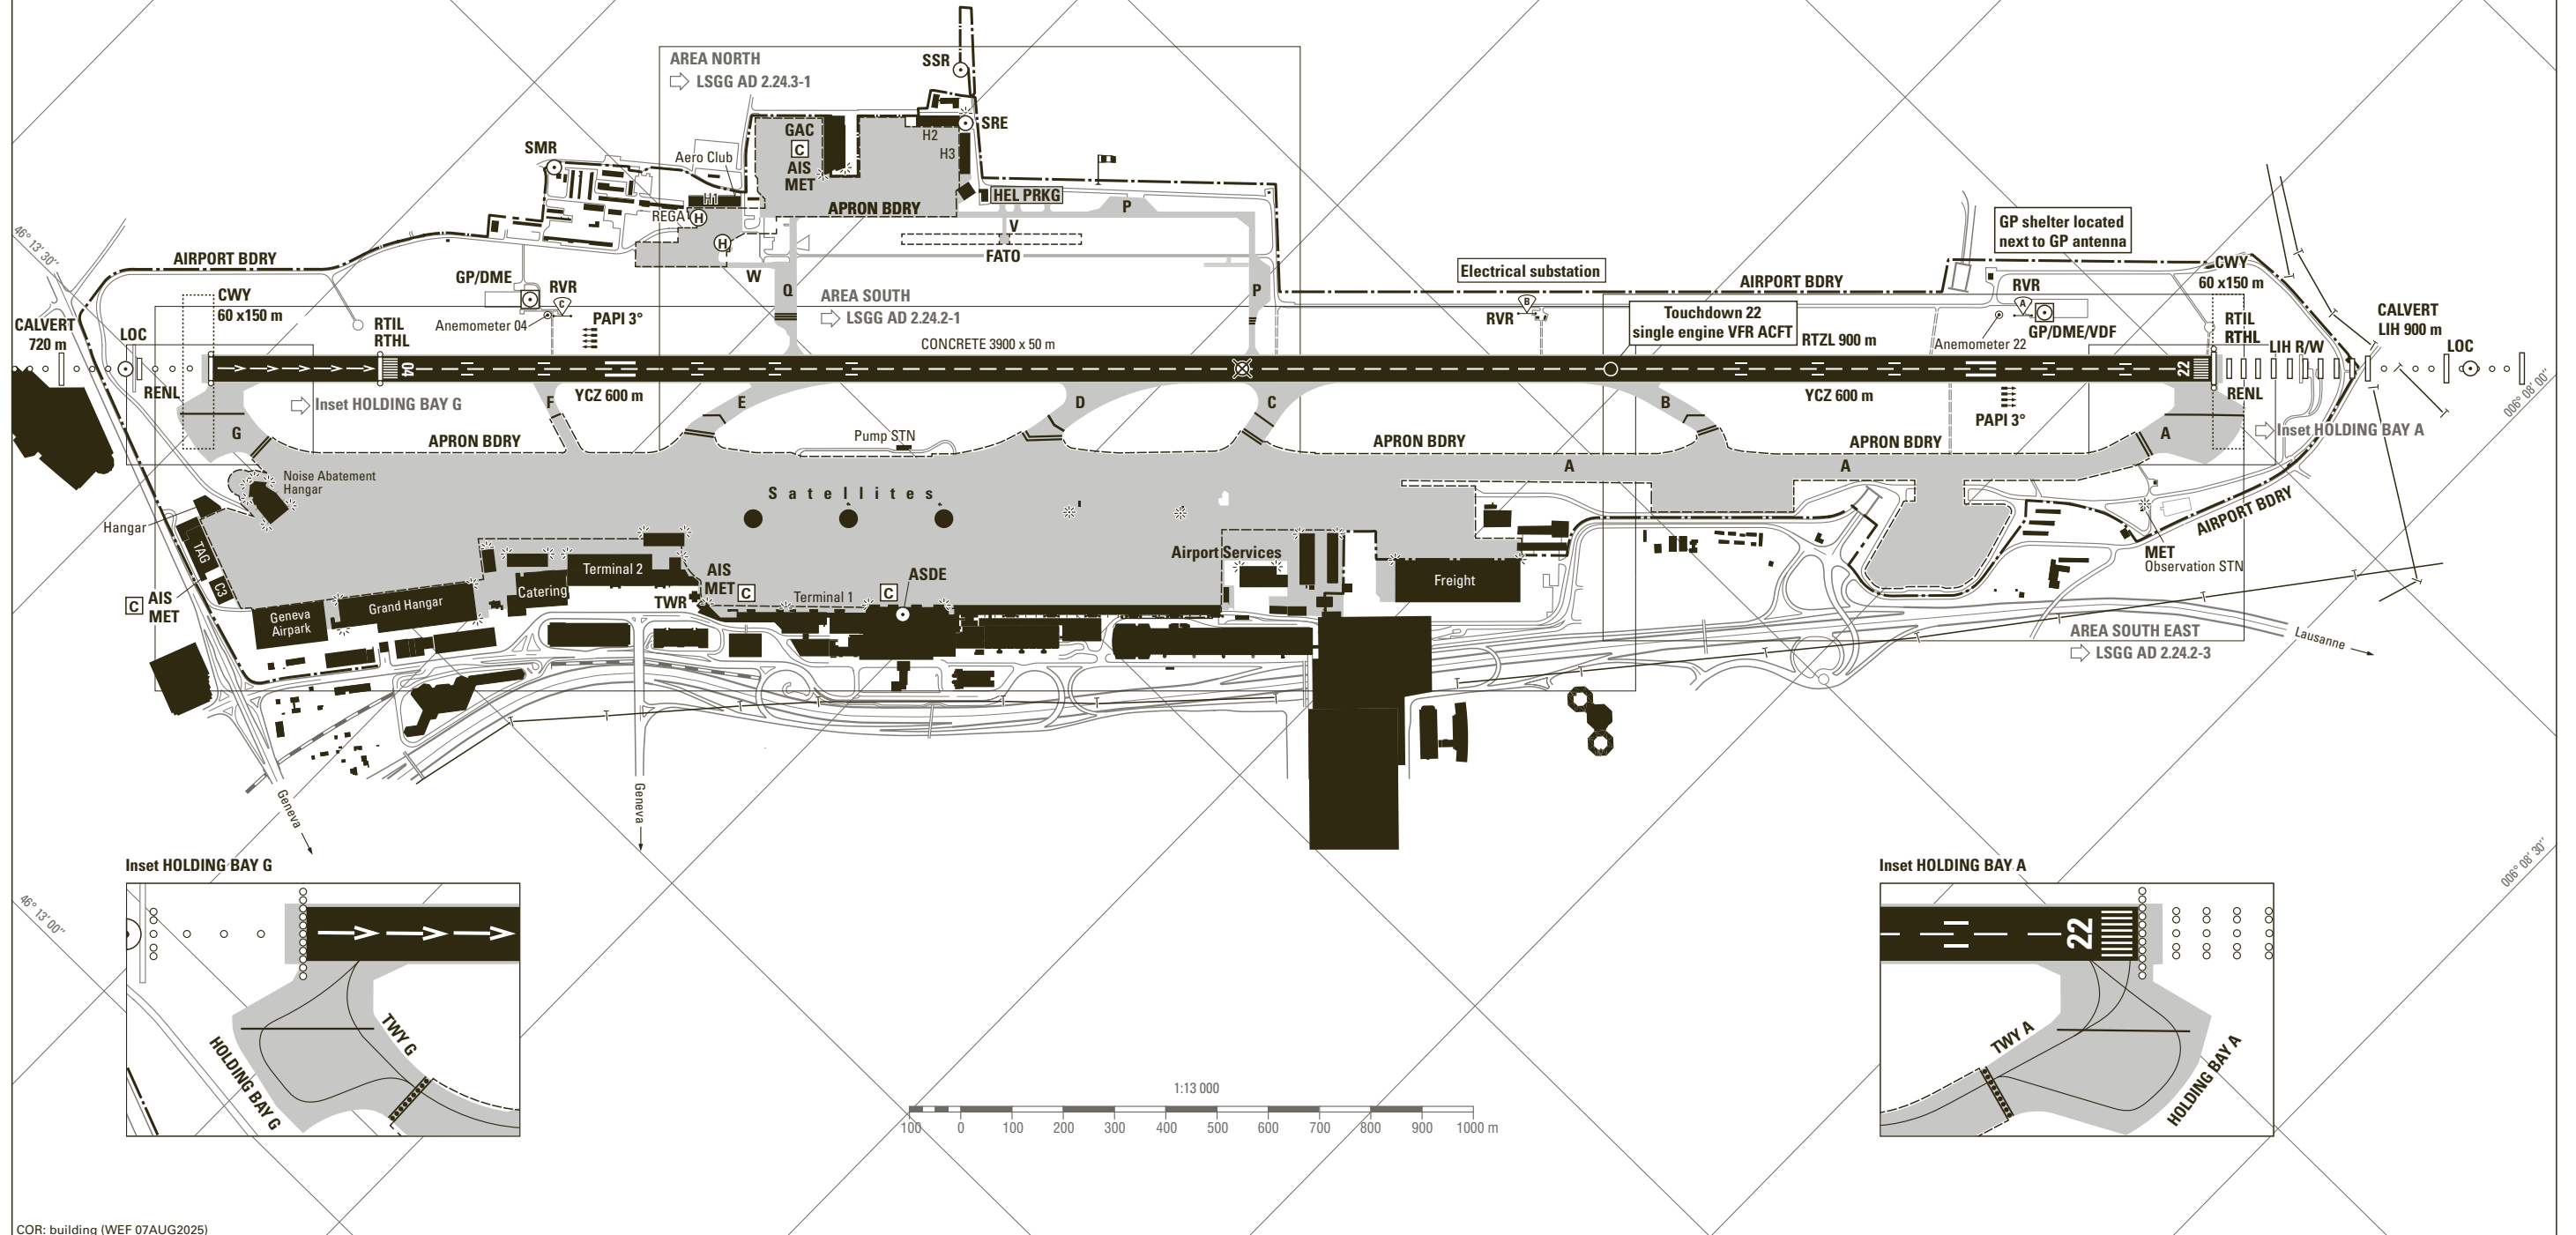

COR: building (WEF 07AUG2025)

THIS PAGE INTENTIONALLY LEFT BLANK